


PLAN



FRONT ELEVATION

SIDE ELEVATION

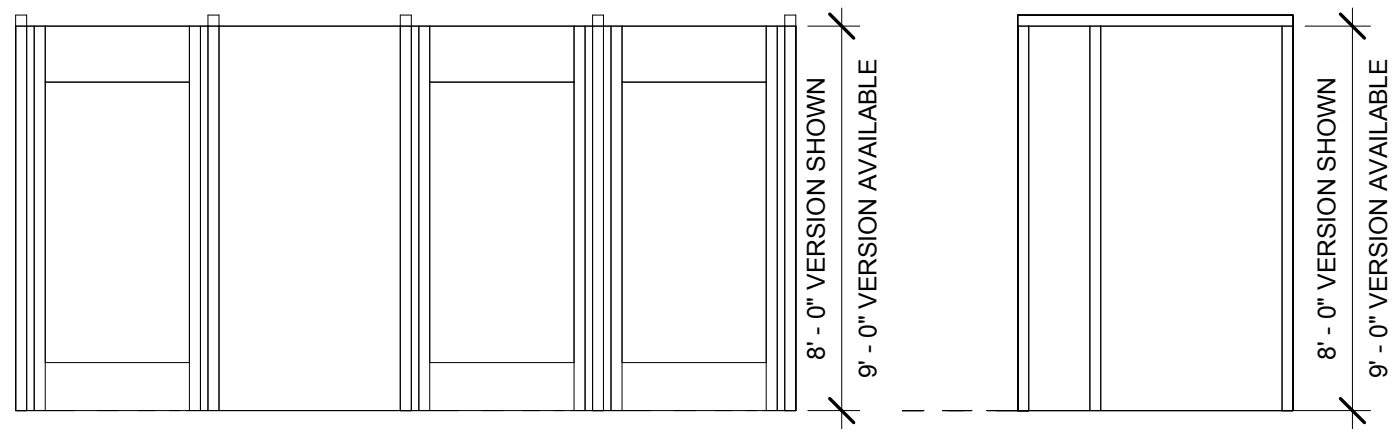

www.madixinc.com

MADIX - REVIT DRESSING ROOM

TUBE LINE 3-BAY

Project number	18233	TLFS 3-B
Date	01.07.2019	
Drawn by	PM	
Checked by	BS	Scale 1/4" = 1'-0"