



NOTE:
DEPTH & LENGTH VARIES; SEE CATALOG

PLAN

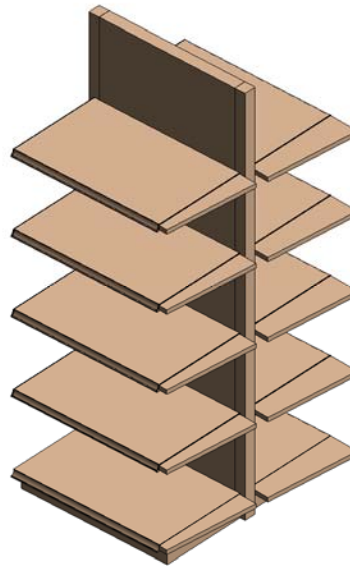


3D PERSPECTIVE

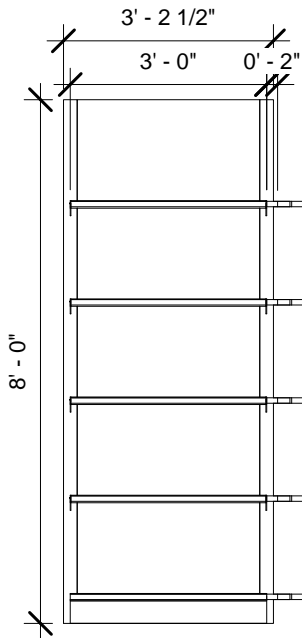

NOTE:
HEIGHT VARIES; SEE CATALOG

FRONT ELEVATION

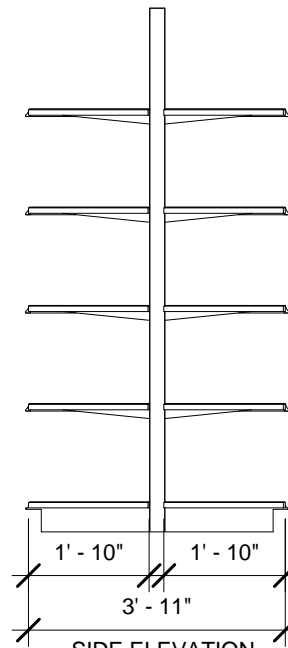

SIDE ELEVATION

MAXI LINE SPACER SYSTEM FOR CURVED GONDOLA




www.madixinc.com

**MADIX REVIT
FAMILY**

ARCHITECTURAL VIEWS

Project number	MADIX BLOCKS	ML21 - A
Date	5 - 6 - 2014	
Drawn by	EF	Scale 3/8" = 1'-0"
Checked by	ND	

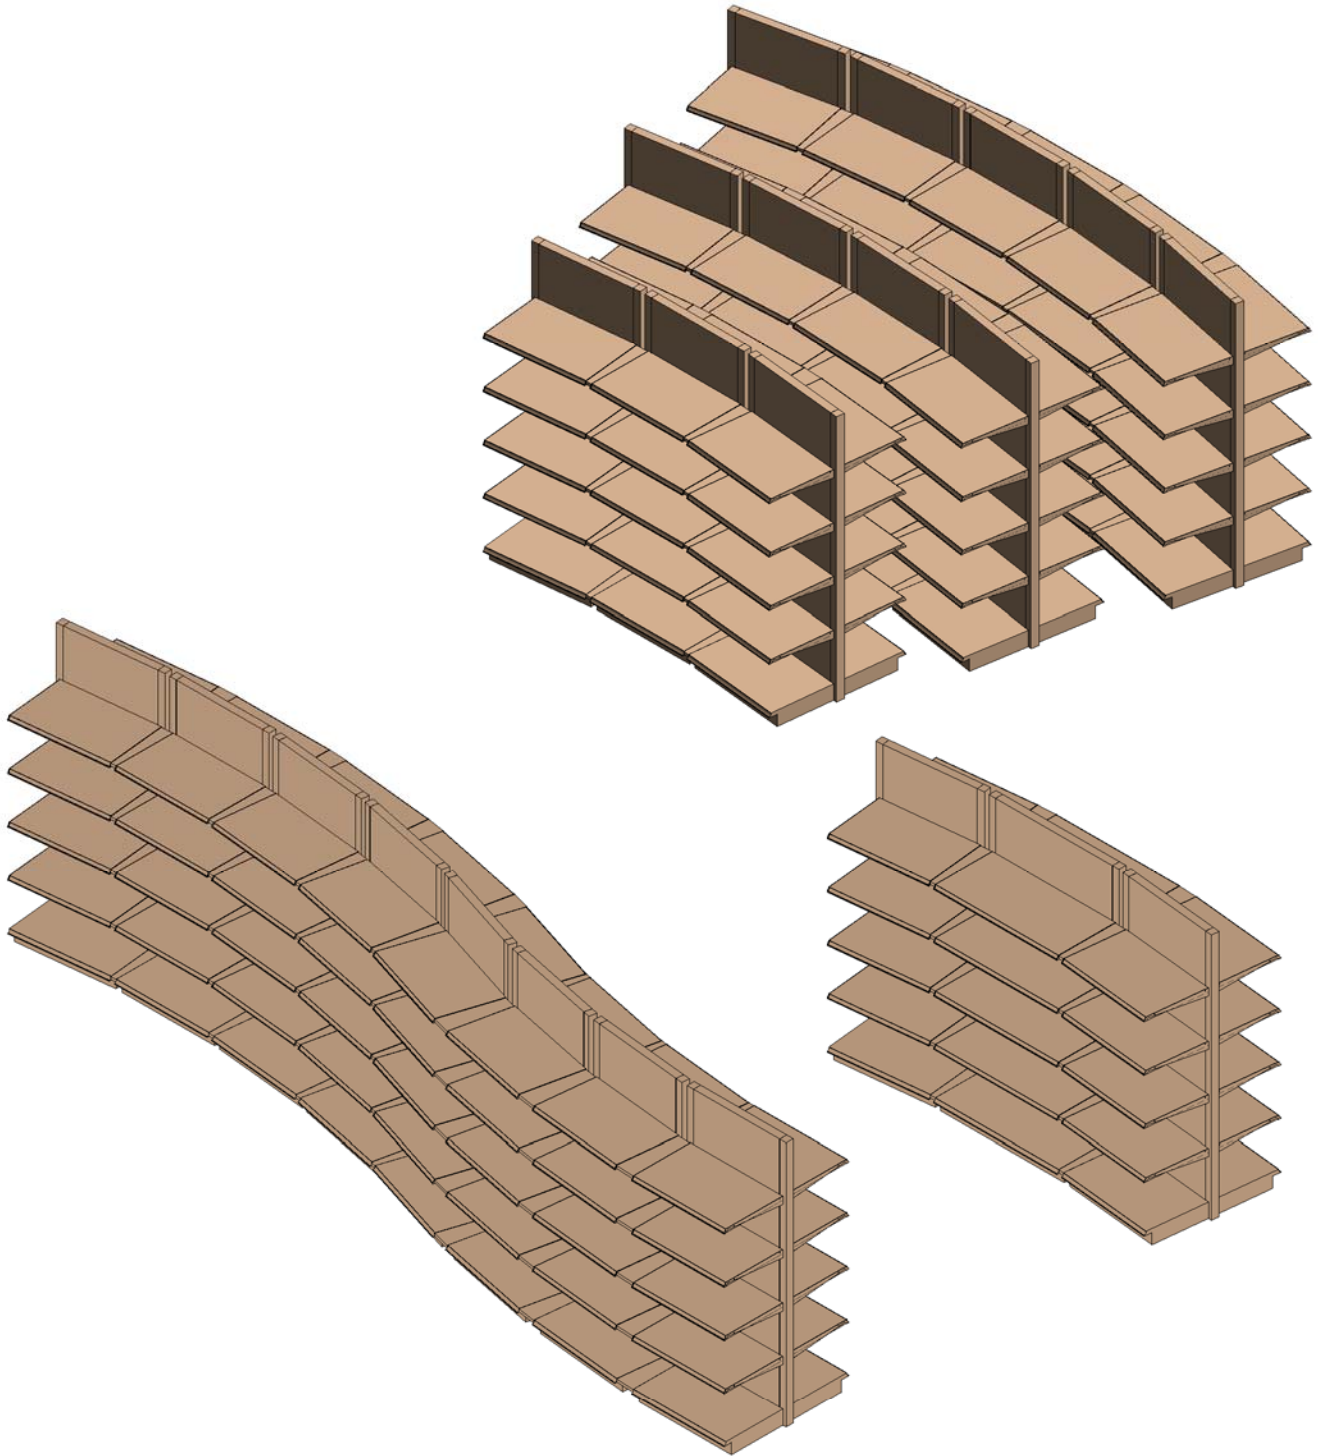

NOTE:
EXAMPLES OF 6 DEGREE RADIUS CURVE LAYOUTS



www.madixinc.com

MADIX REVIT FAMILY

PERSPECTIVE LAYOUTS

Project number MADIX BLOCKS

Date 5 - 6 - 2014

Drawn by EF

Checked by ND

ML21 - B

Scale