




PLAN

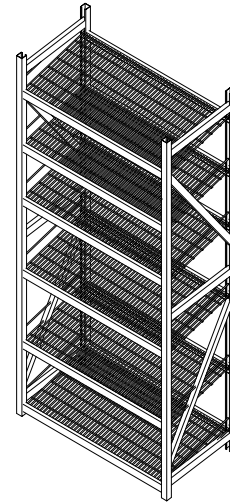

3D PERSPECTIVE

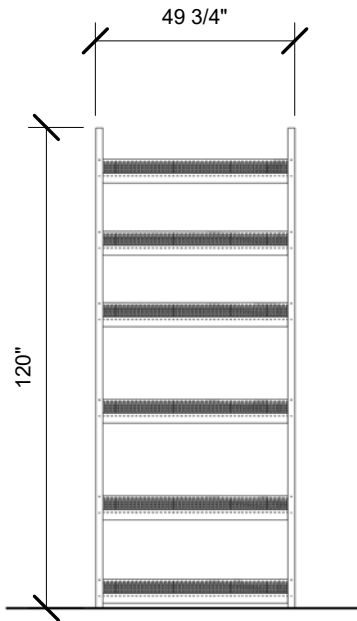

FRONT ELEVATION

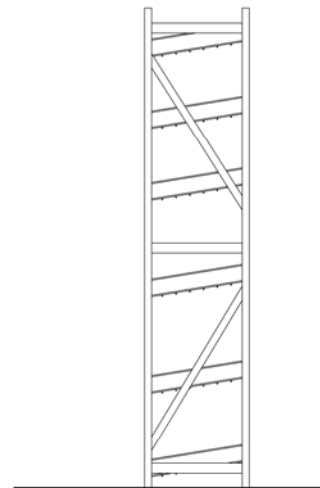

SIDE ELEVATION



www.madixinc.com

Madix Revit Family

Architectural View

Project number	21124	
Date	05/26/2021	
Drawn by	Author	
Checked by	Checker	Scale 1/4" = 1'-0"