




PLAN

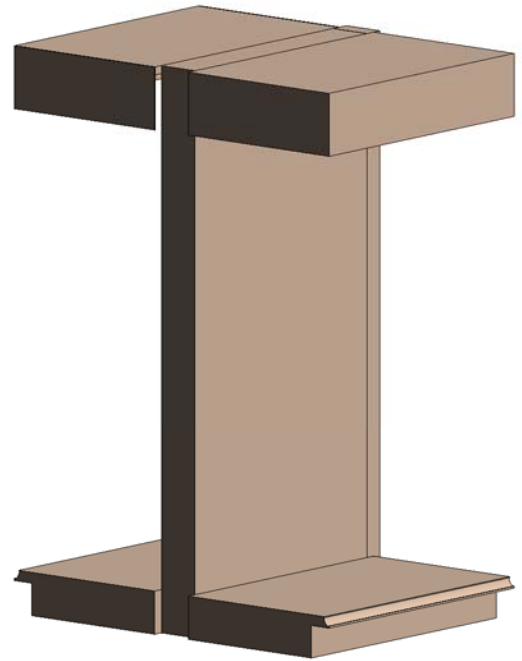

3D PERSPECTIVE

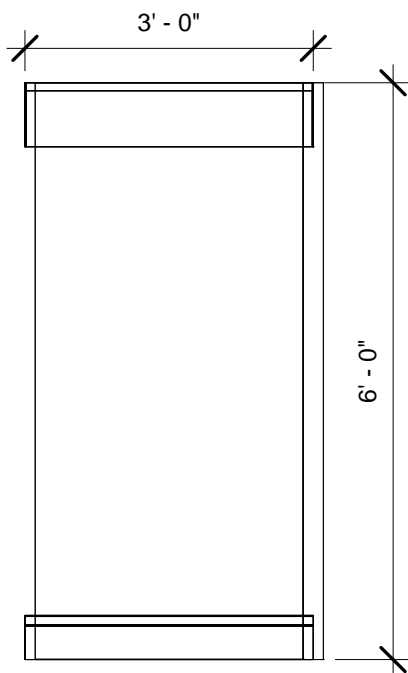

FRONT ELEVATION

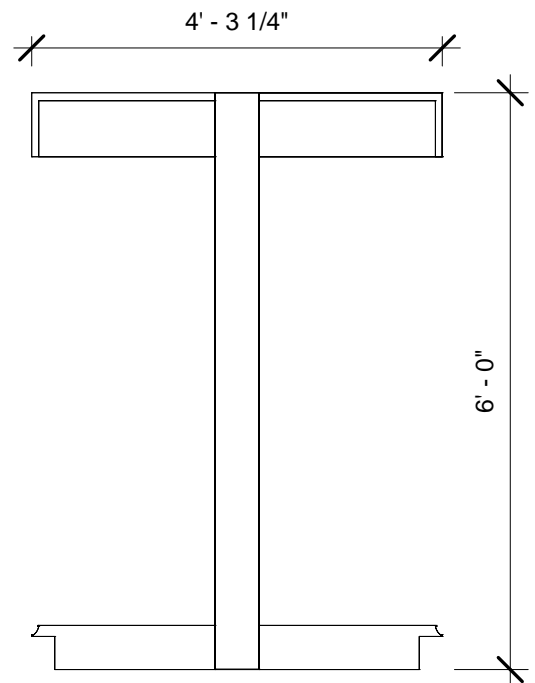

SIDE ELEVATION

Cantilever Storage System Add-On



www.madixinc.com

Madix Revit
Family

Architectural View

Project number 12056-150

Date 7-9-12

Drawn by AS

Checked by ND

CL2

Scale 1/2" = 1'-0"