




PLAN

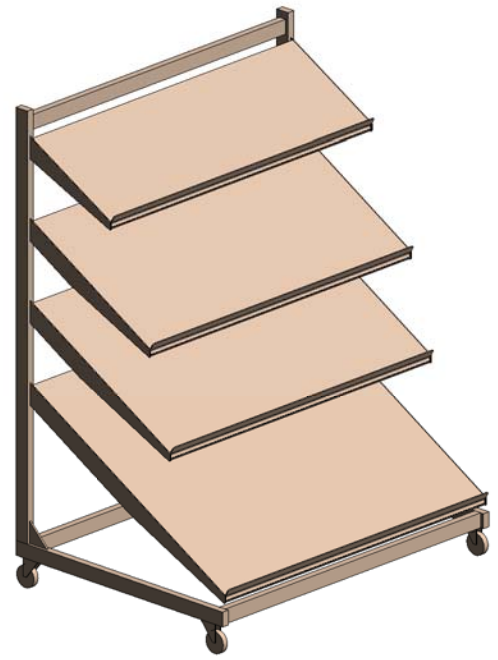

3D PERSPECTIVE

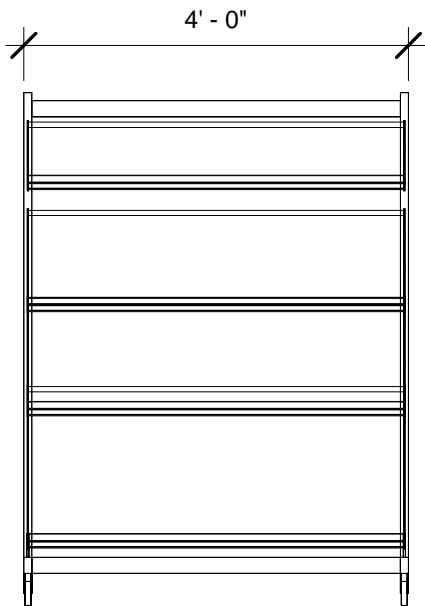

FRONT ELEVATION

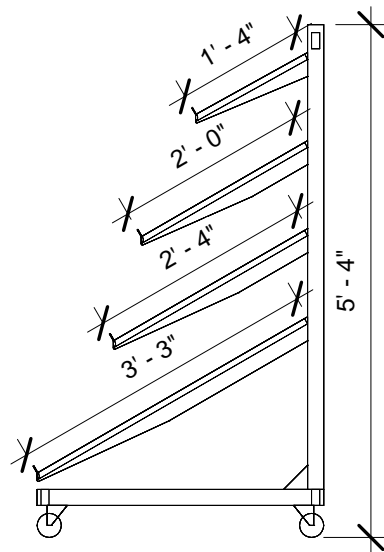

SIDE ELEVATION

Mobile Produce Display



www.madixinc.com

Madix Revit Family

Architectural View

Project number 12056-150

Date 7-3-12

Drawn by AS

Checked by ND

PD

Scale 1/2" = 1'-0"