
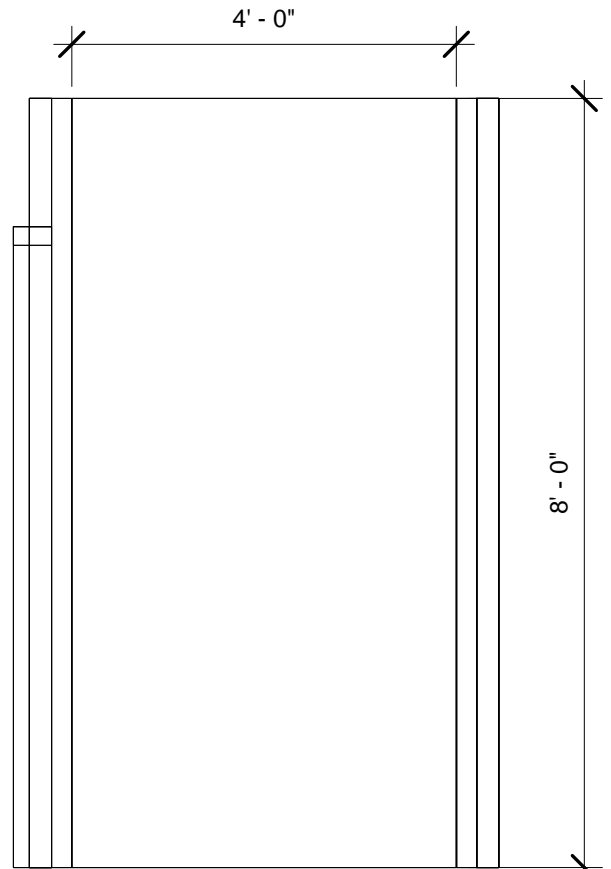


PLAN

3D PERSPECTIVE (1/4" = 1' Scale)

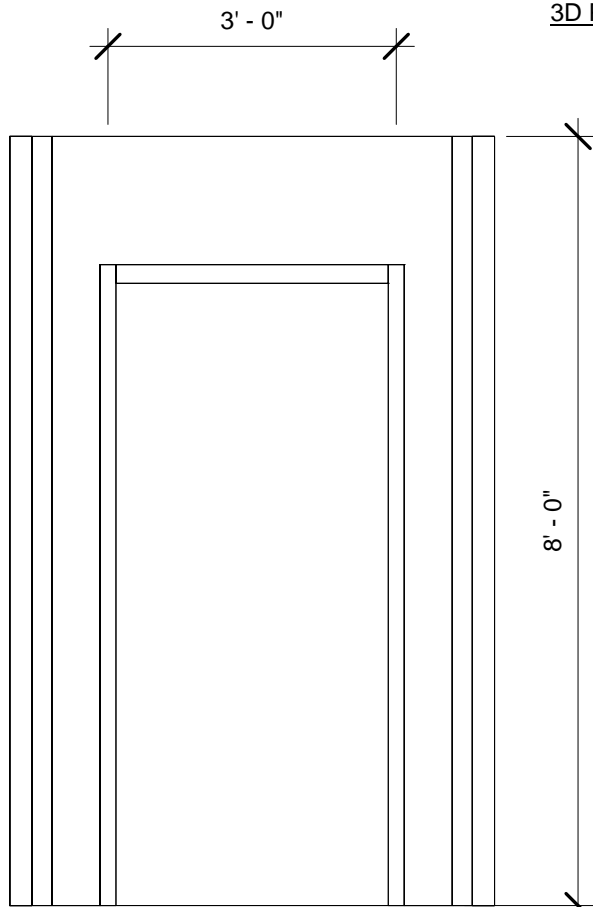

FRONT ELEVATION

SIDE ELEVATION

Fitting Room



www.madixinc.com

Madix Revit
Family

Architectural View

Project number 12056-150

Date 7-10-12

Drawn by AS

Checked by ND

FR

Scale 1/2" = 1'-0"