

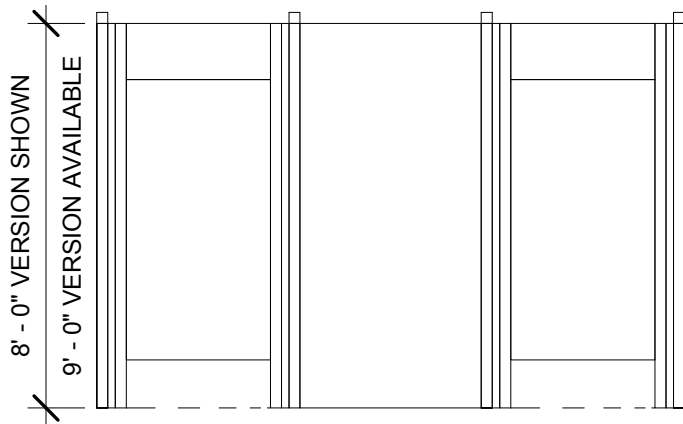


PLAN

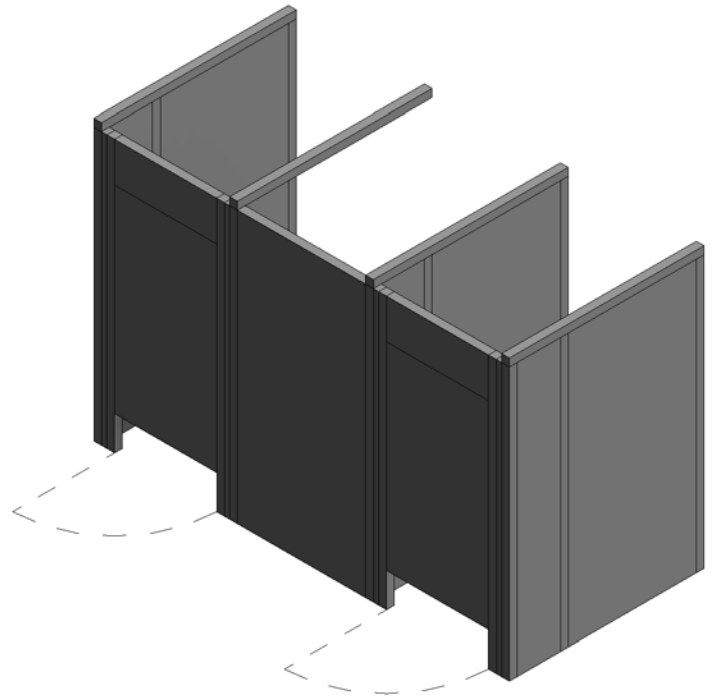

FRONT ELEVATION

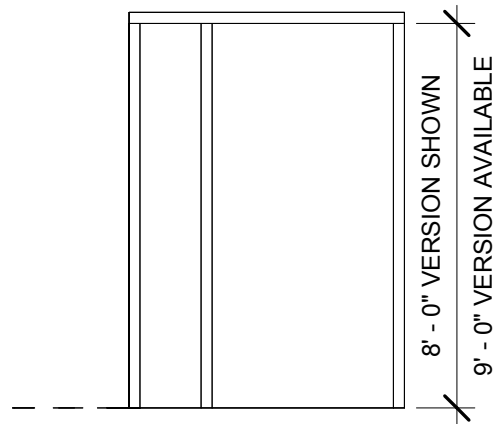

SIDE ELEVATION



www.madixinc.com

MADIX - REVIT DRESSING ROOM

TUBE LINE 2-BAY WALL MOUNT

Project number	18233
Date	01.07.2019
Drawn by	Author
Checked by	Checker

TLWM 2-B

Scale 1/4" = 1'-0"