



NOTE:  
DEPTH & LENGTH VARIES; SEE CATALOG

PLAN

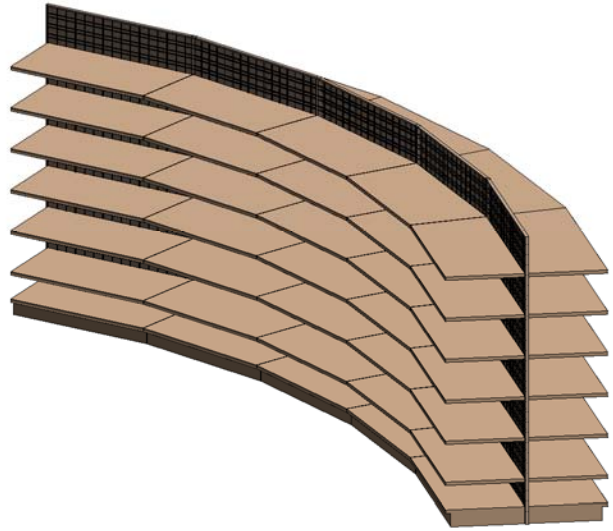


3D PERSPECTIVE

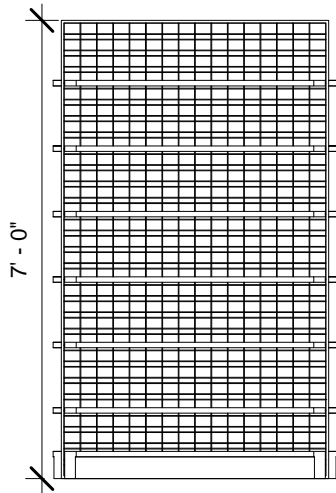

NOTE:  
HEIGHT VARIES; SEE CATALOG

FRONT ELEVATION

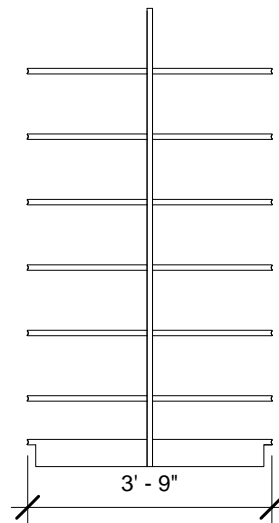

NOTE:  
DEPTH VARIES; SEE CATALOG

SIDE ELEVATION

CURVED WEDGE GONDOLA TRIPLE BACK RETAINER SYSTEM



www.madixinc.com

MADIX REVIT  
FAMILY

ARCHITECTURAL VIEWS

Project number MADIX BLOCKS  
Date 06-26-14  
Drawn by EF  
Checked by ND

CWGTBS

Scale 3/8" = 1'-0"