
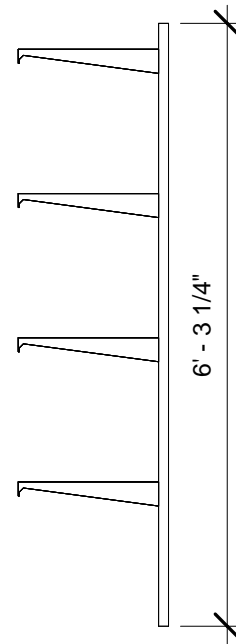


PLAN

3D PERSPECTIVE

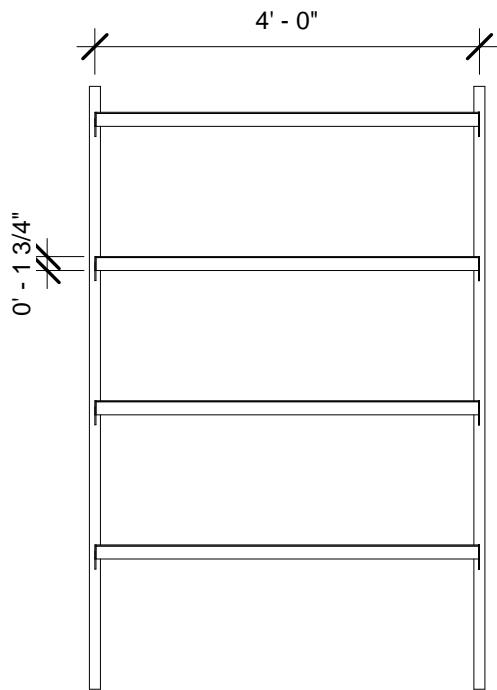

FRONT ELEVATION

SIDE ELEVATION

Cooler Shelving Starter



www.madixinc.com

Madix Revit
Family

Architectural View

Project number 12056-150

Date 5/31/12

Drawn by AS

Checked by ND

CS1

Scale 1/2" = 1'-0"