
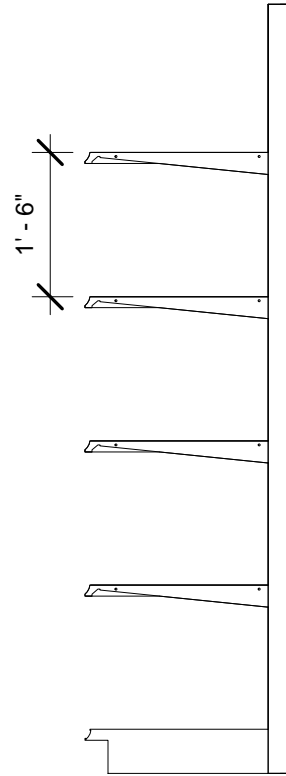


PLAN

3D PERSPECTIVE

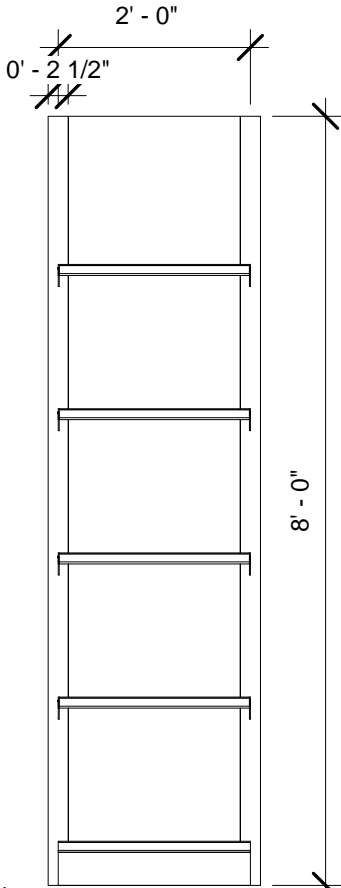

FRONT ELEVATION

SIDE ELEVATION

Maxi Line End

Madix Revit Family

| | | |
|--------------------|-----------|--------------------|
| Architectural View | | ML3 |
| Project number | 12056-150 | |
| Date | 6/19/12 | Scale 1/2" = 1'-0" |
| Drawn by | AS | |
| Checked by | ND | |